


MAIN WATER
PG 1/3

MAIN VALVE
#2 TO
HLE


MAIN VALVE
#1 TO
HLE

MAIN
VALVE
TURNS OFF
HL & HLE

VALVE TURN
OFF TO
HL

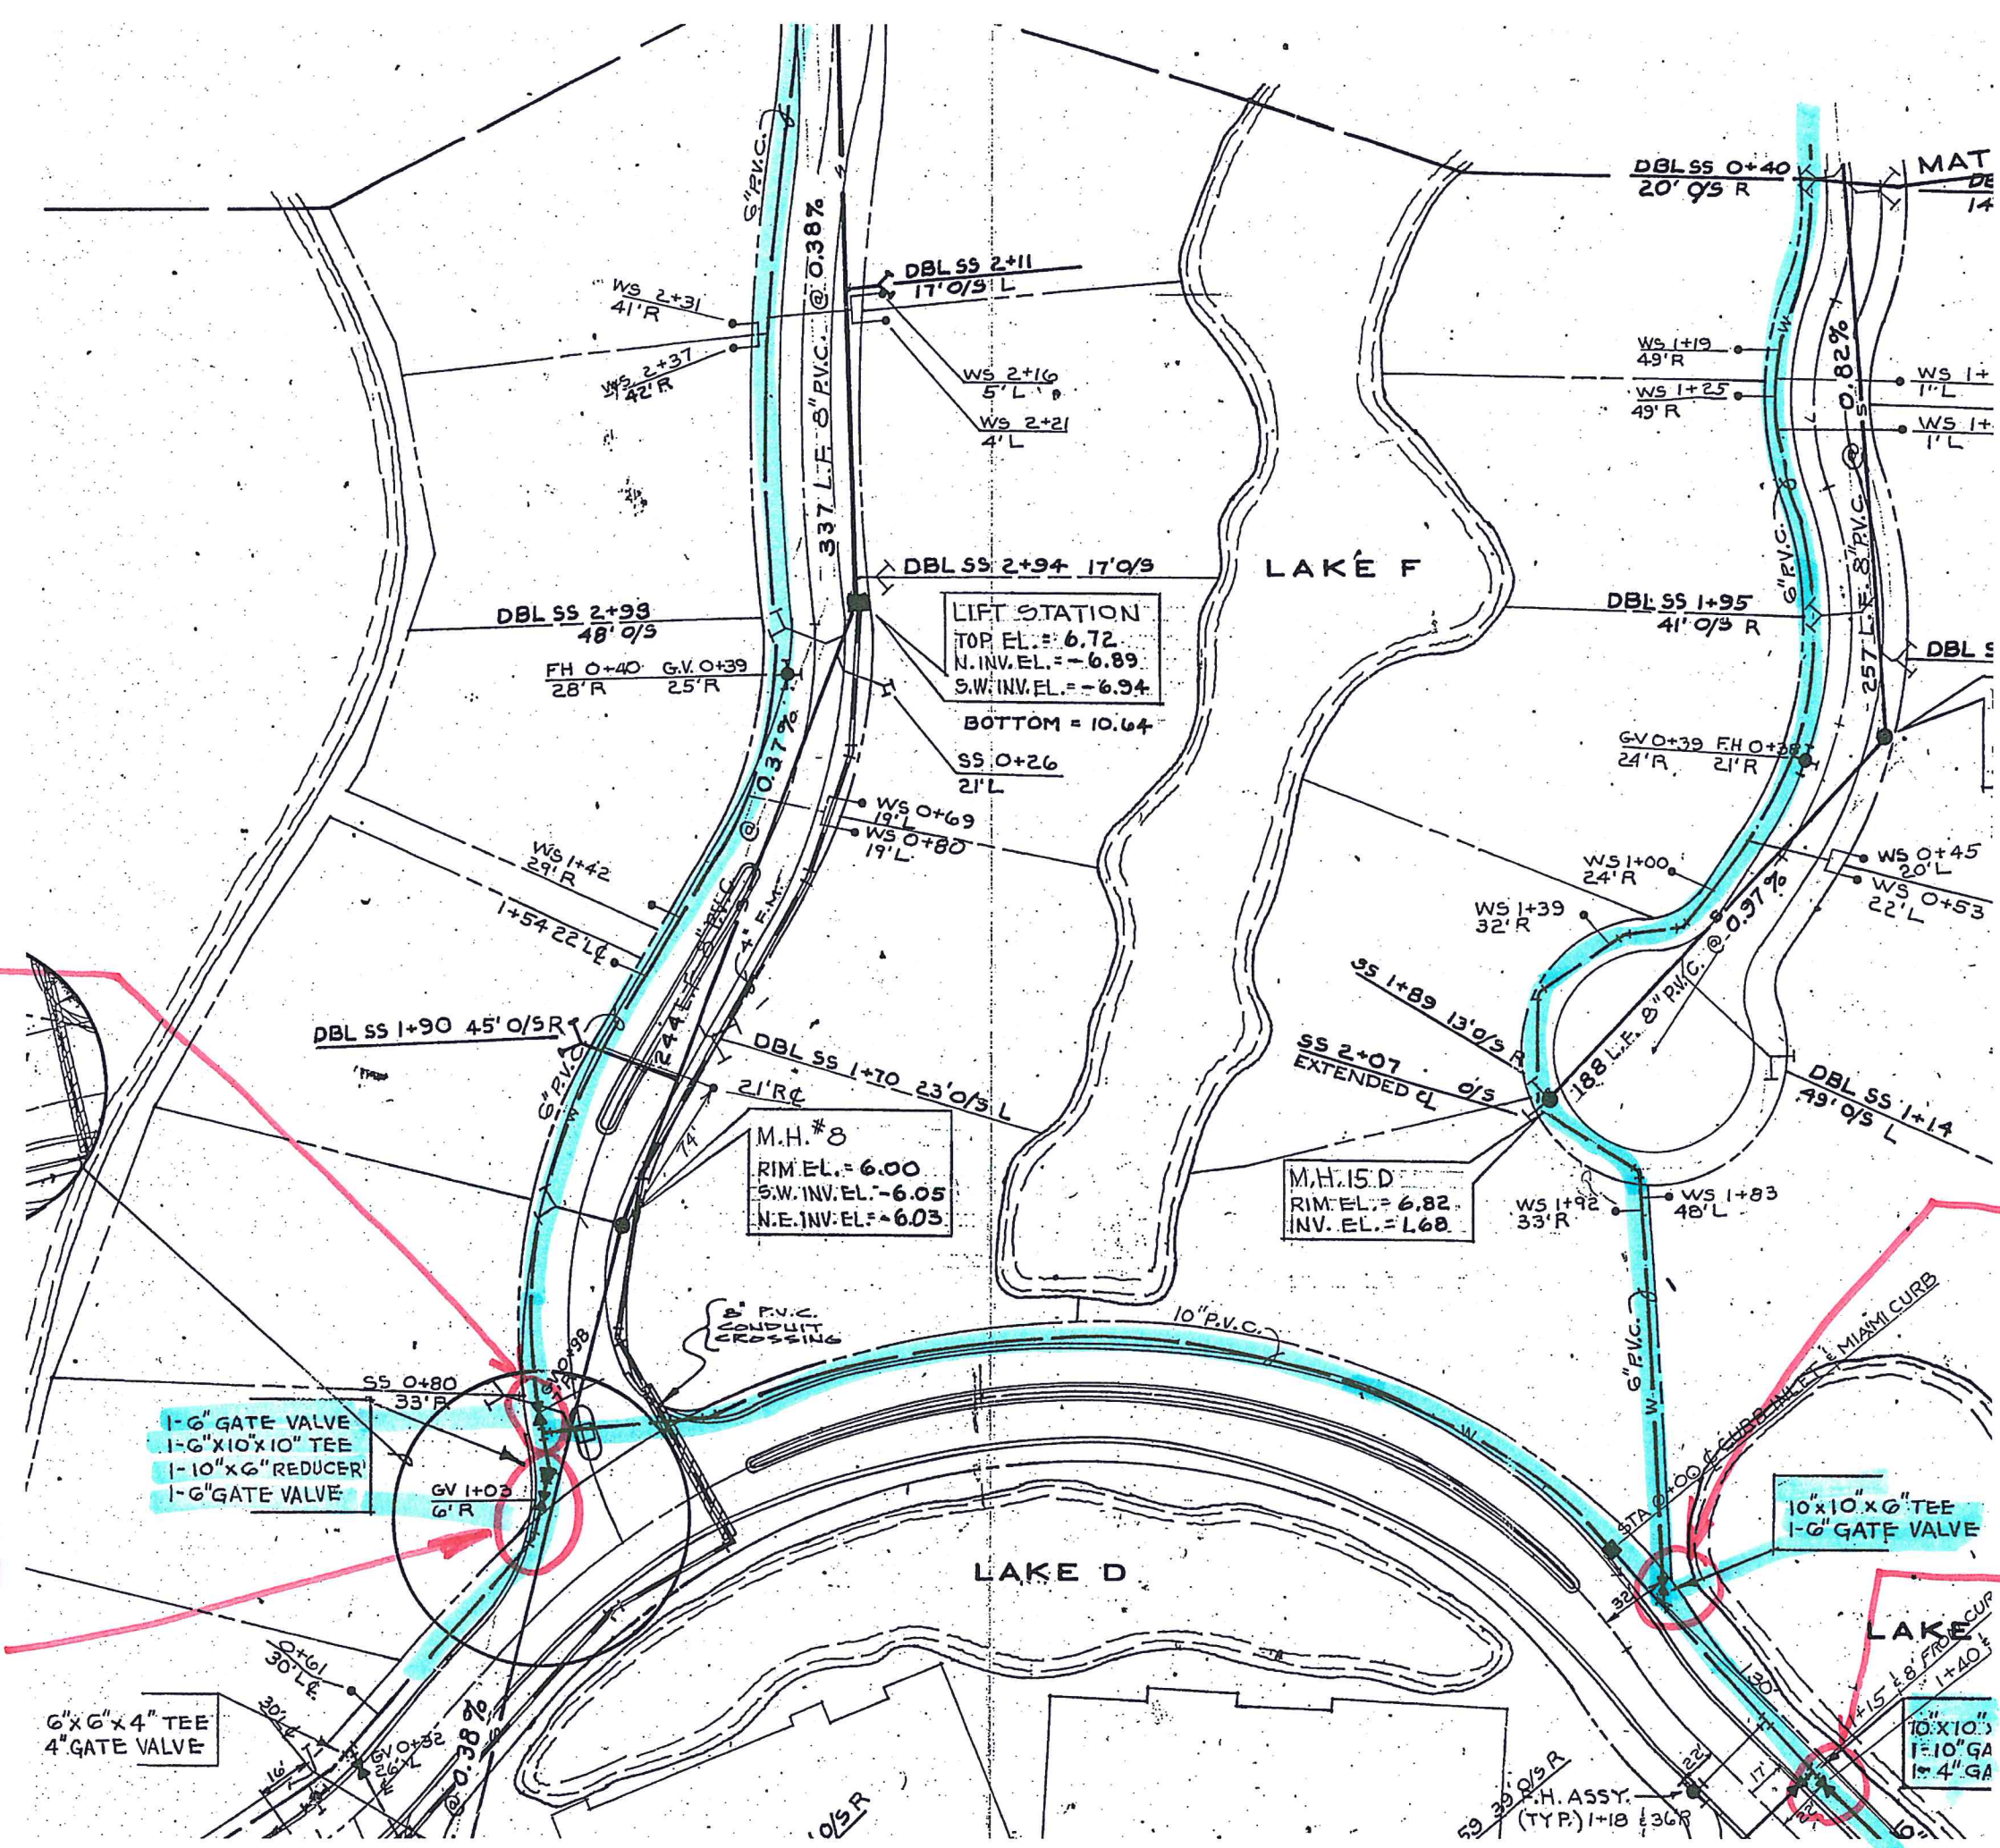


MAIN WATER
PG 2/3

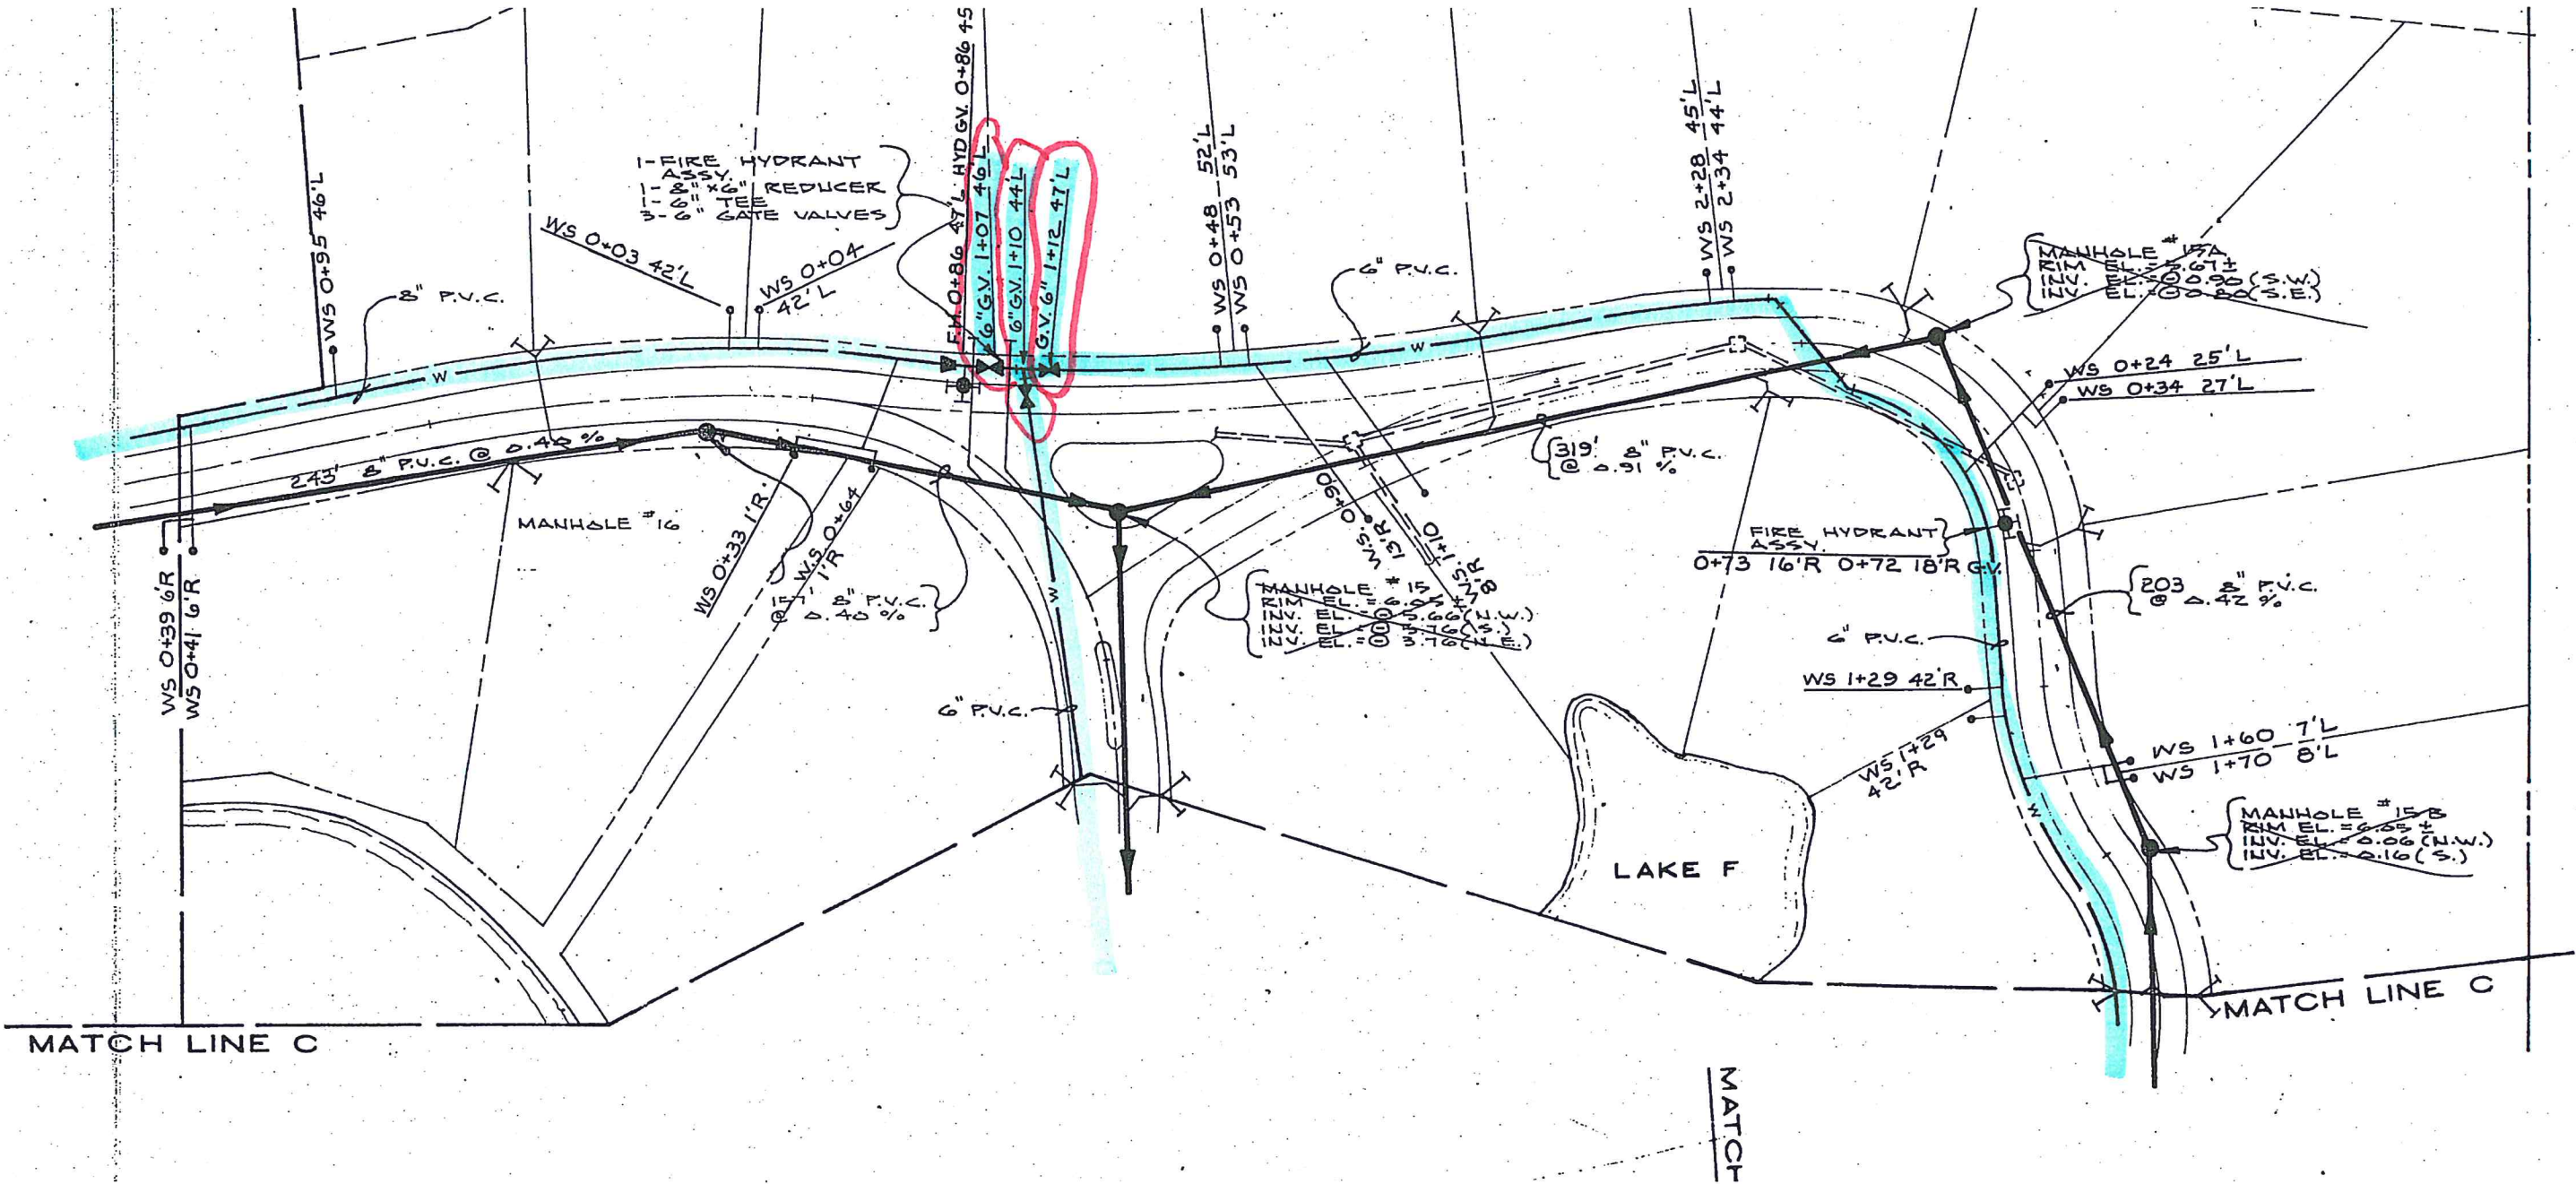


Blow off ASST
AT END
0+52 49 L


MAIN WATER
PG 3/3

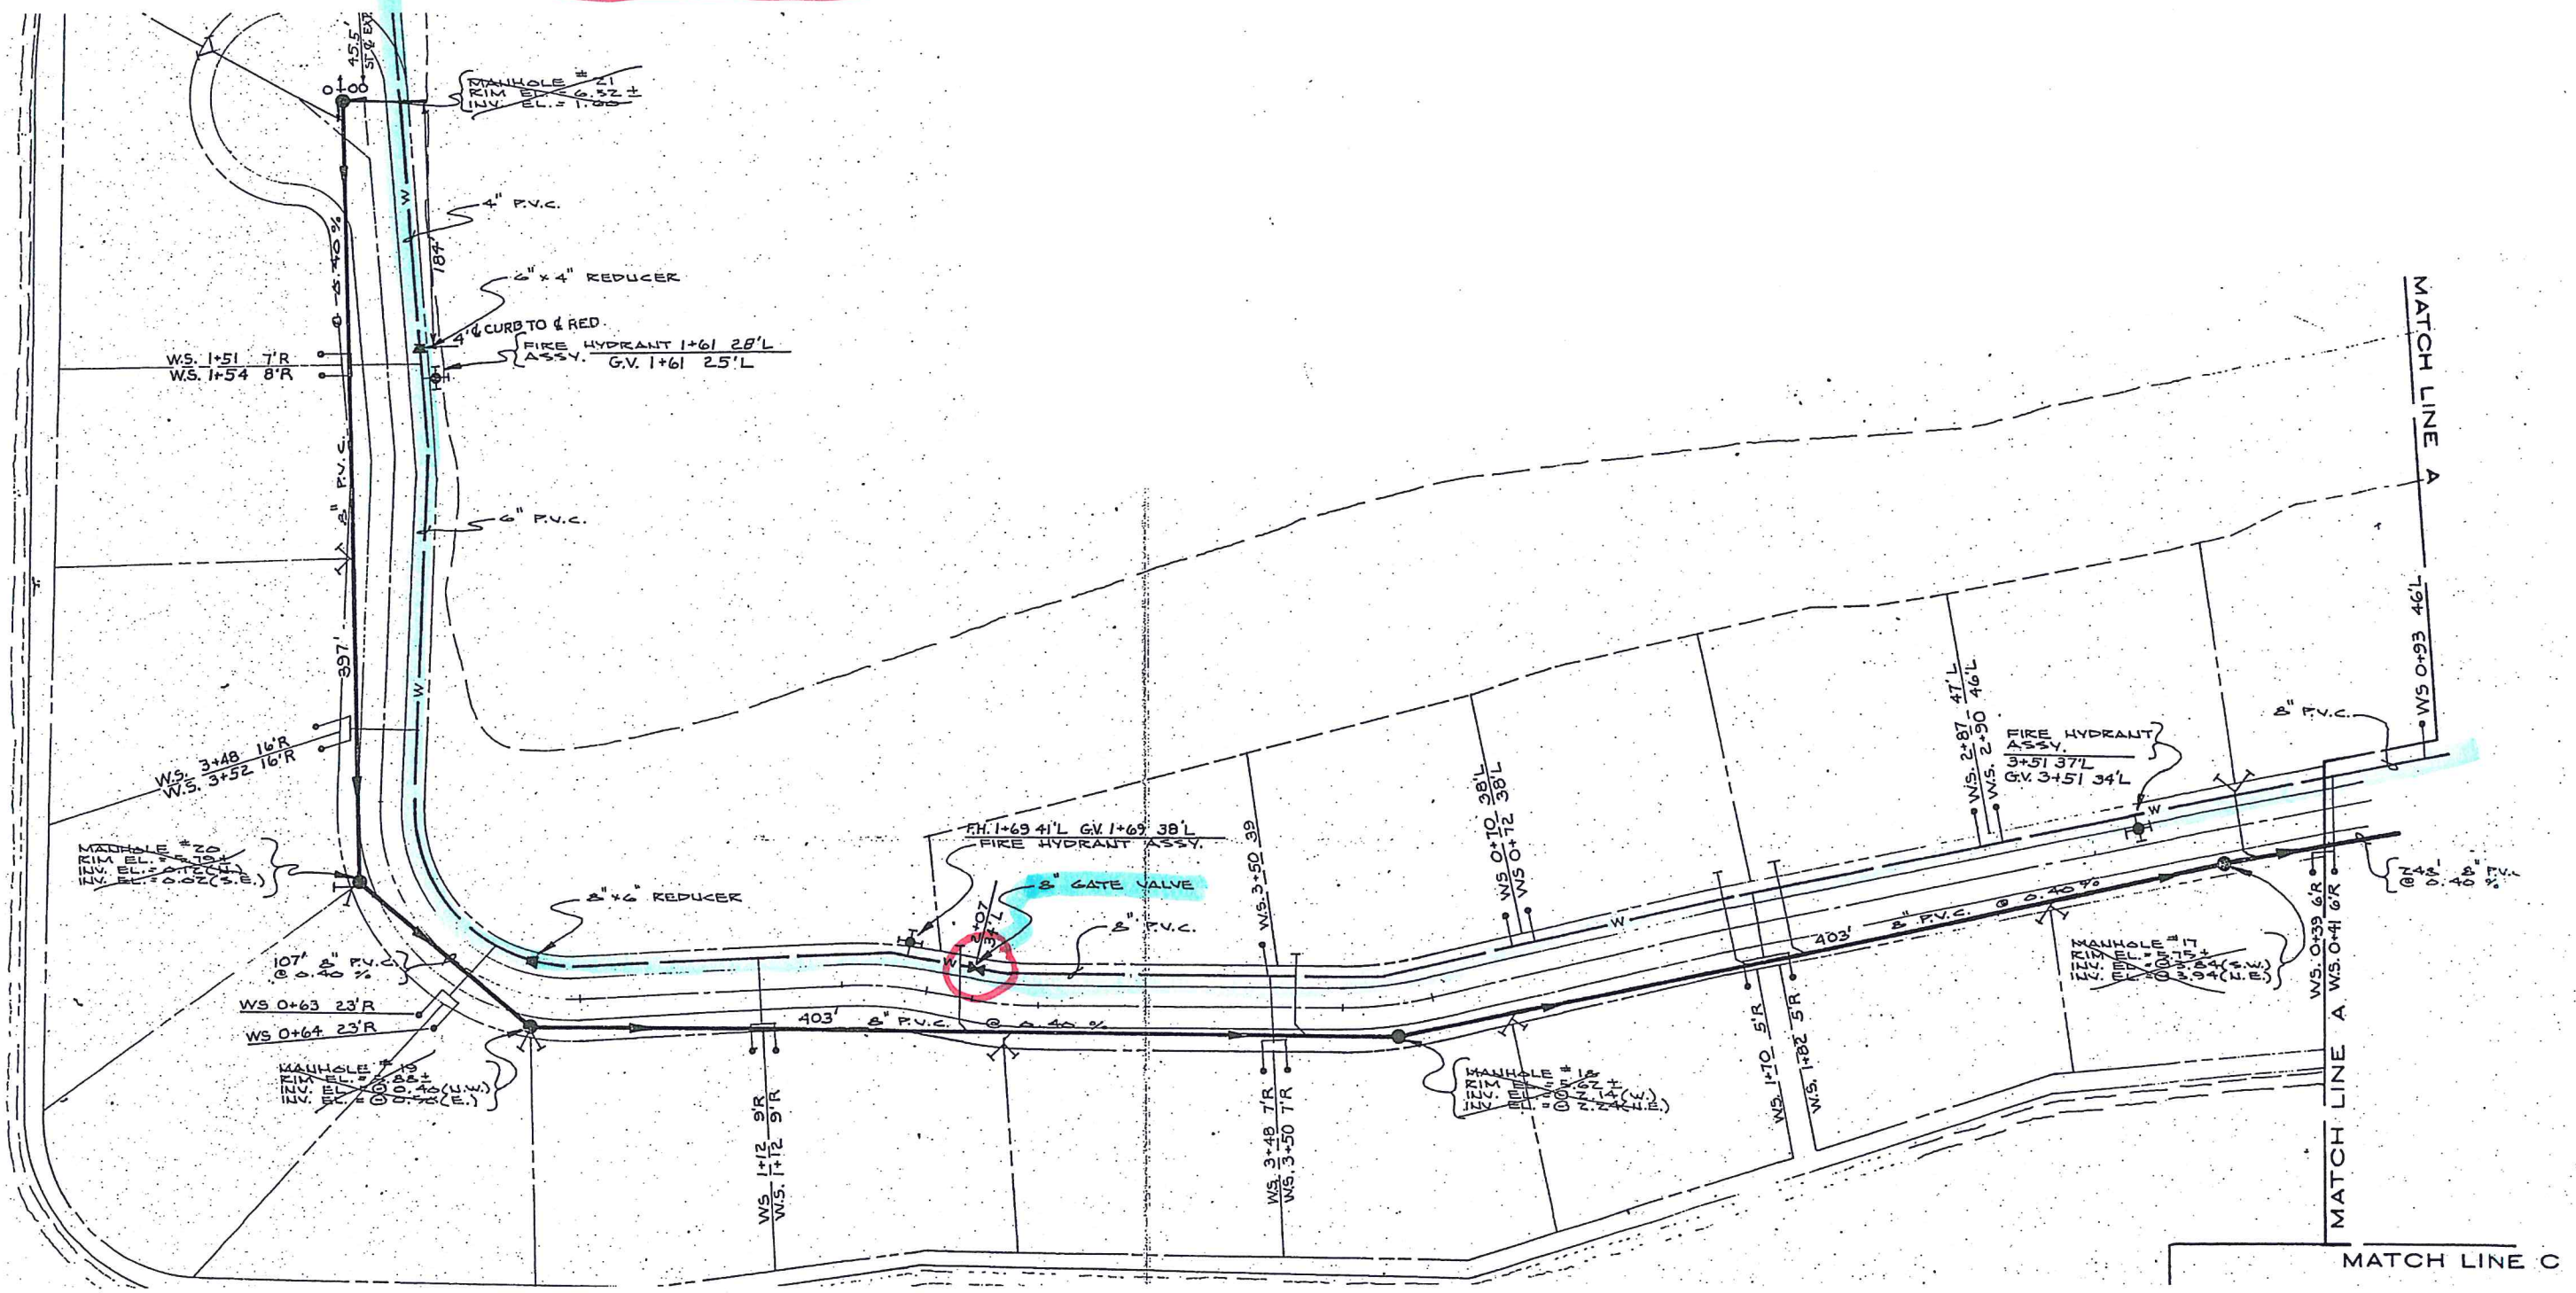

PROPOSED SITE PLAN

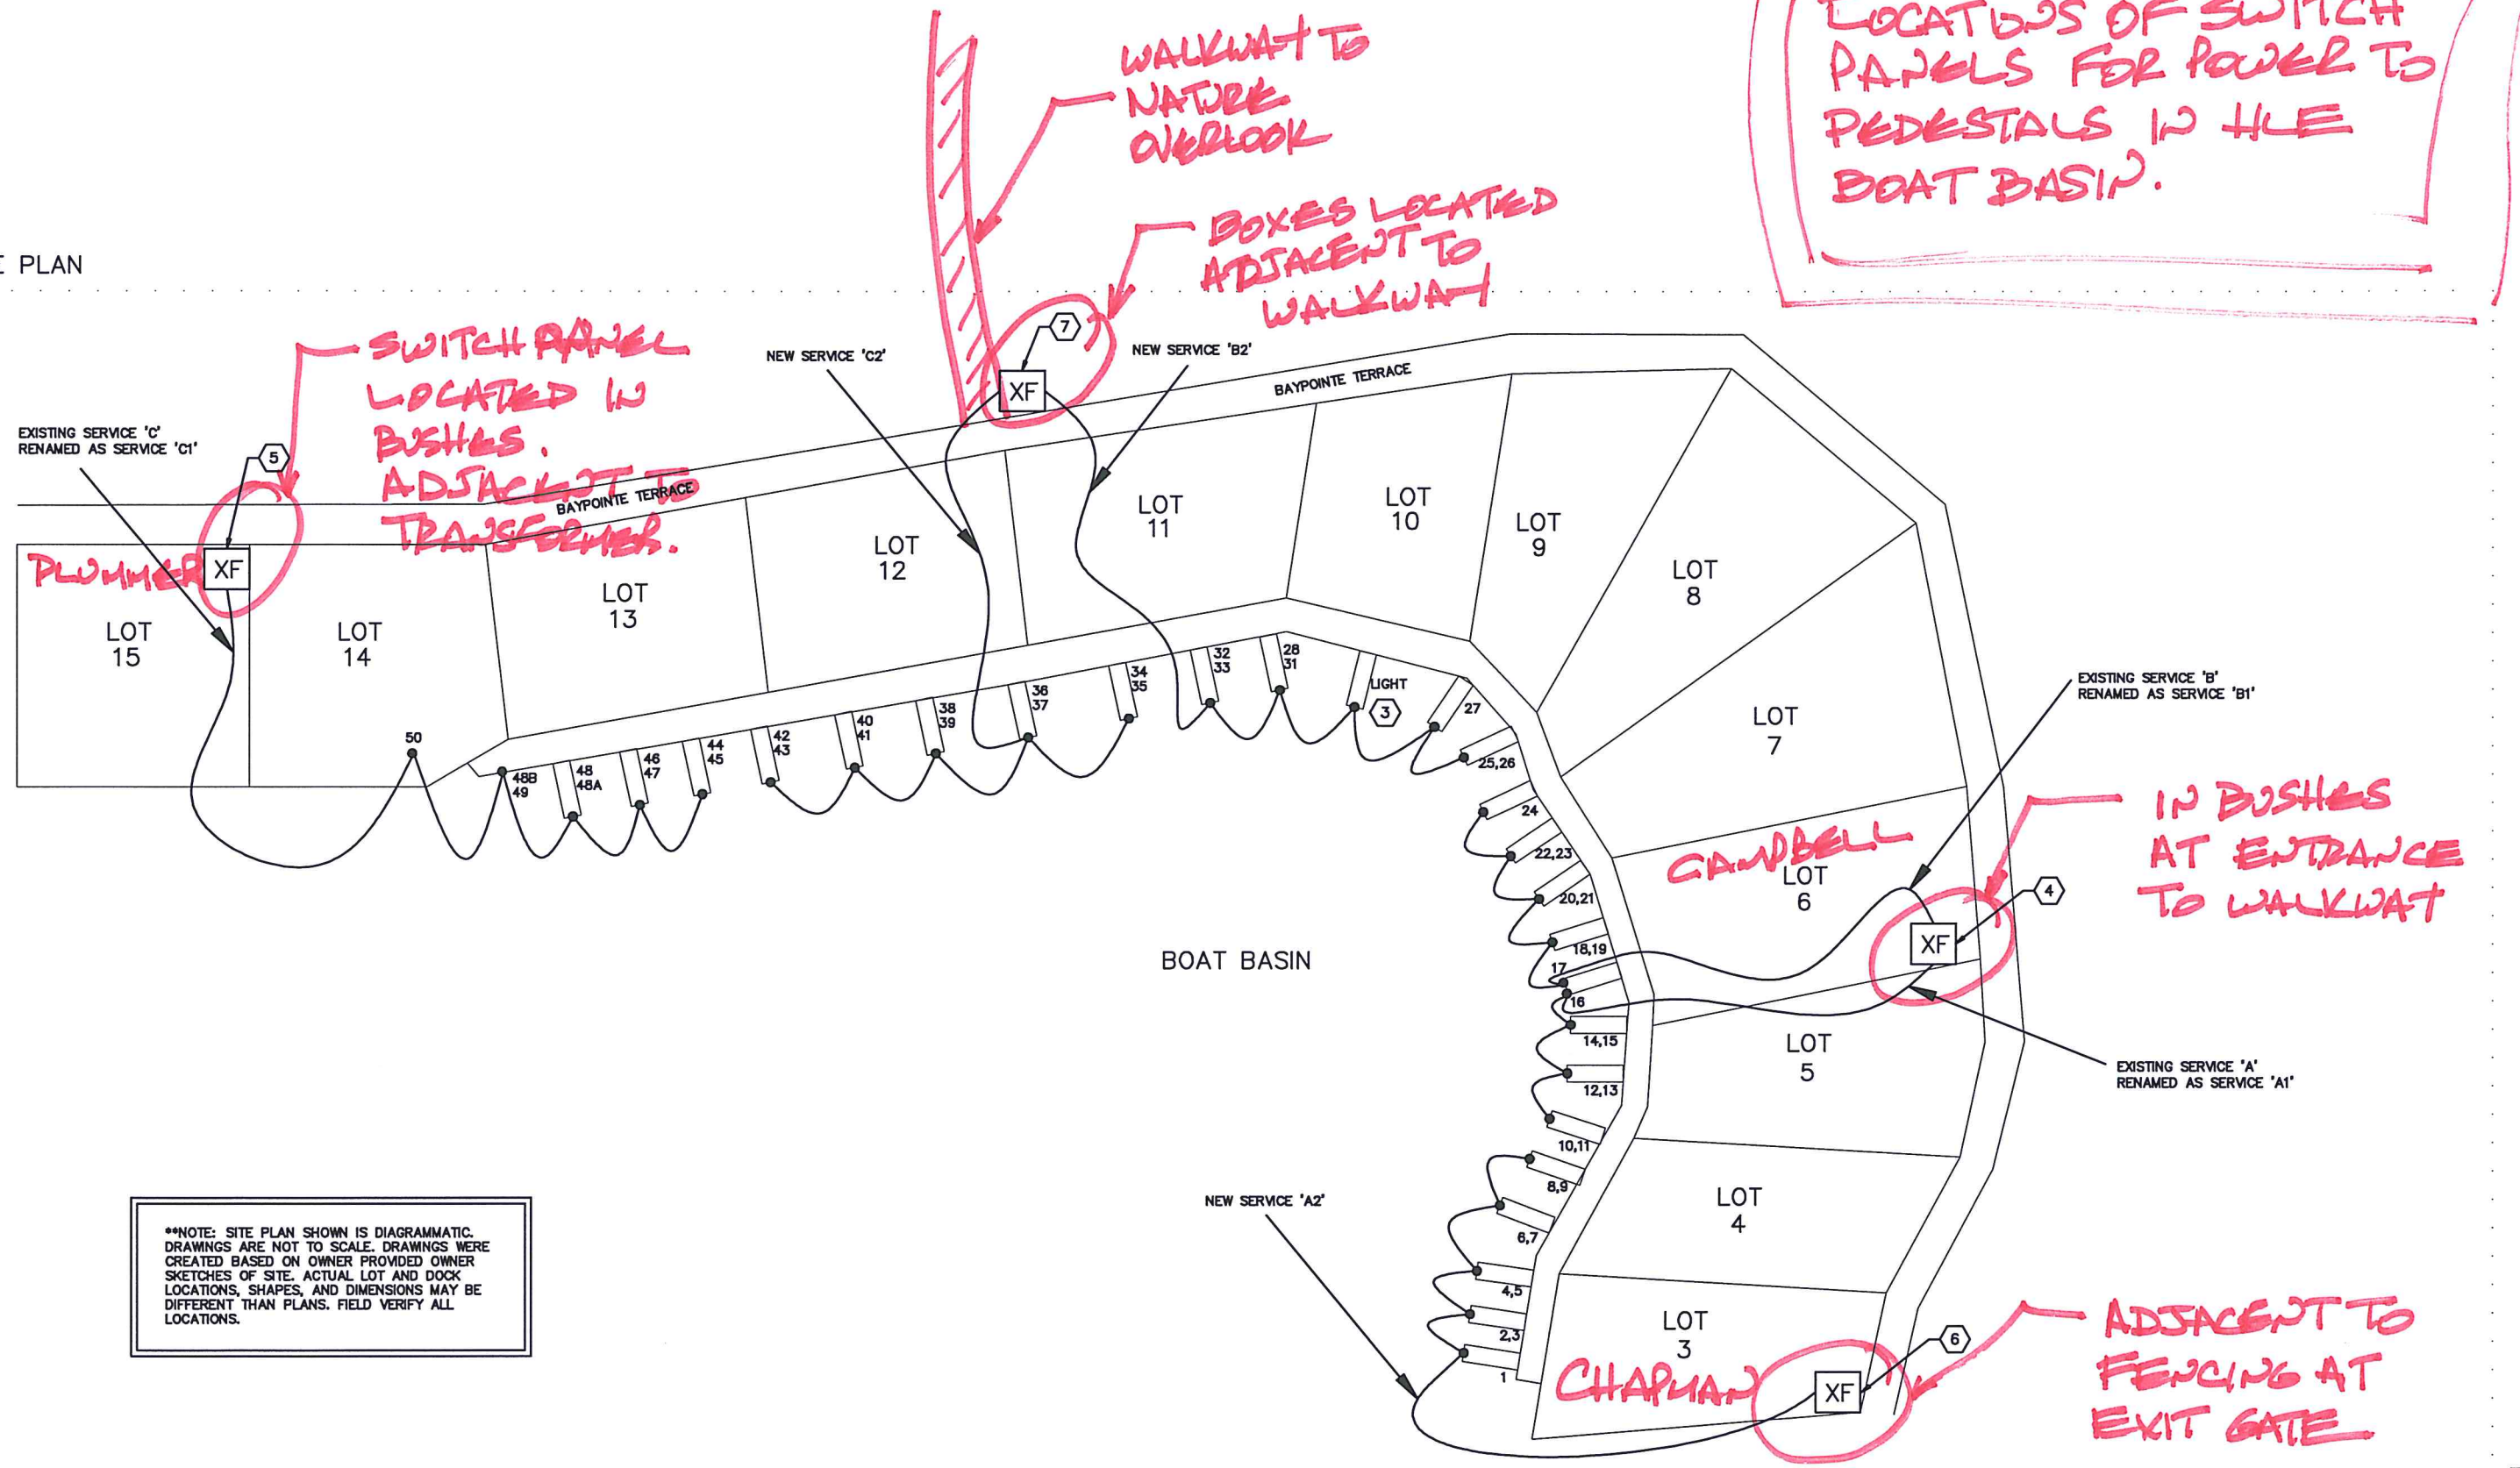

**NOTE: SITE PLAN SHOWN IS DIAGRAMMATIC. DRAWINGS ARE NOT TO SCALE. DRAWINGS WERE CREATED BASED ON OWNER PROVIDED OWNER SKETCHES OF SITE. ACTUAL LOT AND DOCK LOCATIONS, SHAPES, AND DIMENSIONS MAY BE DIFFERENT THAN PLANS. FIELD VERIFY ALL LOCATIONS.

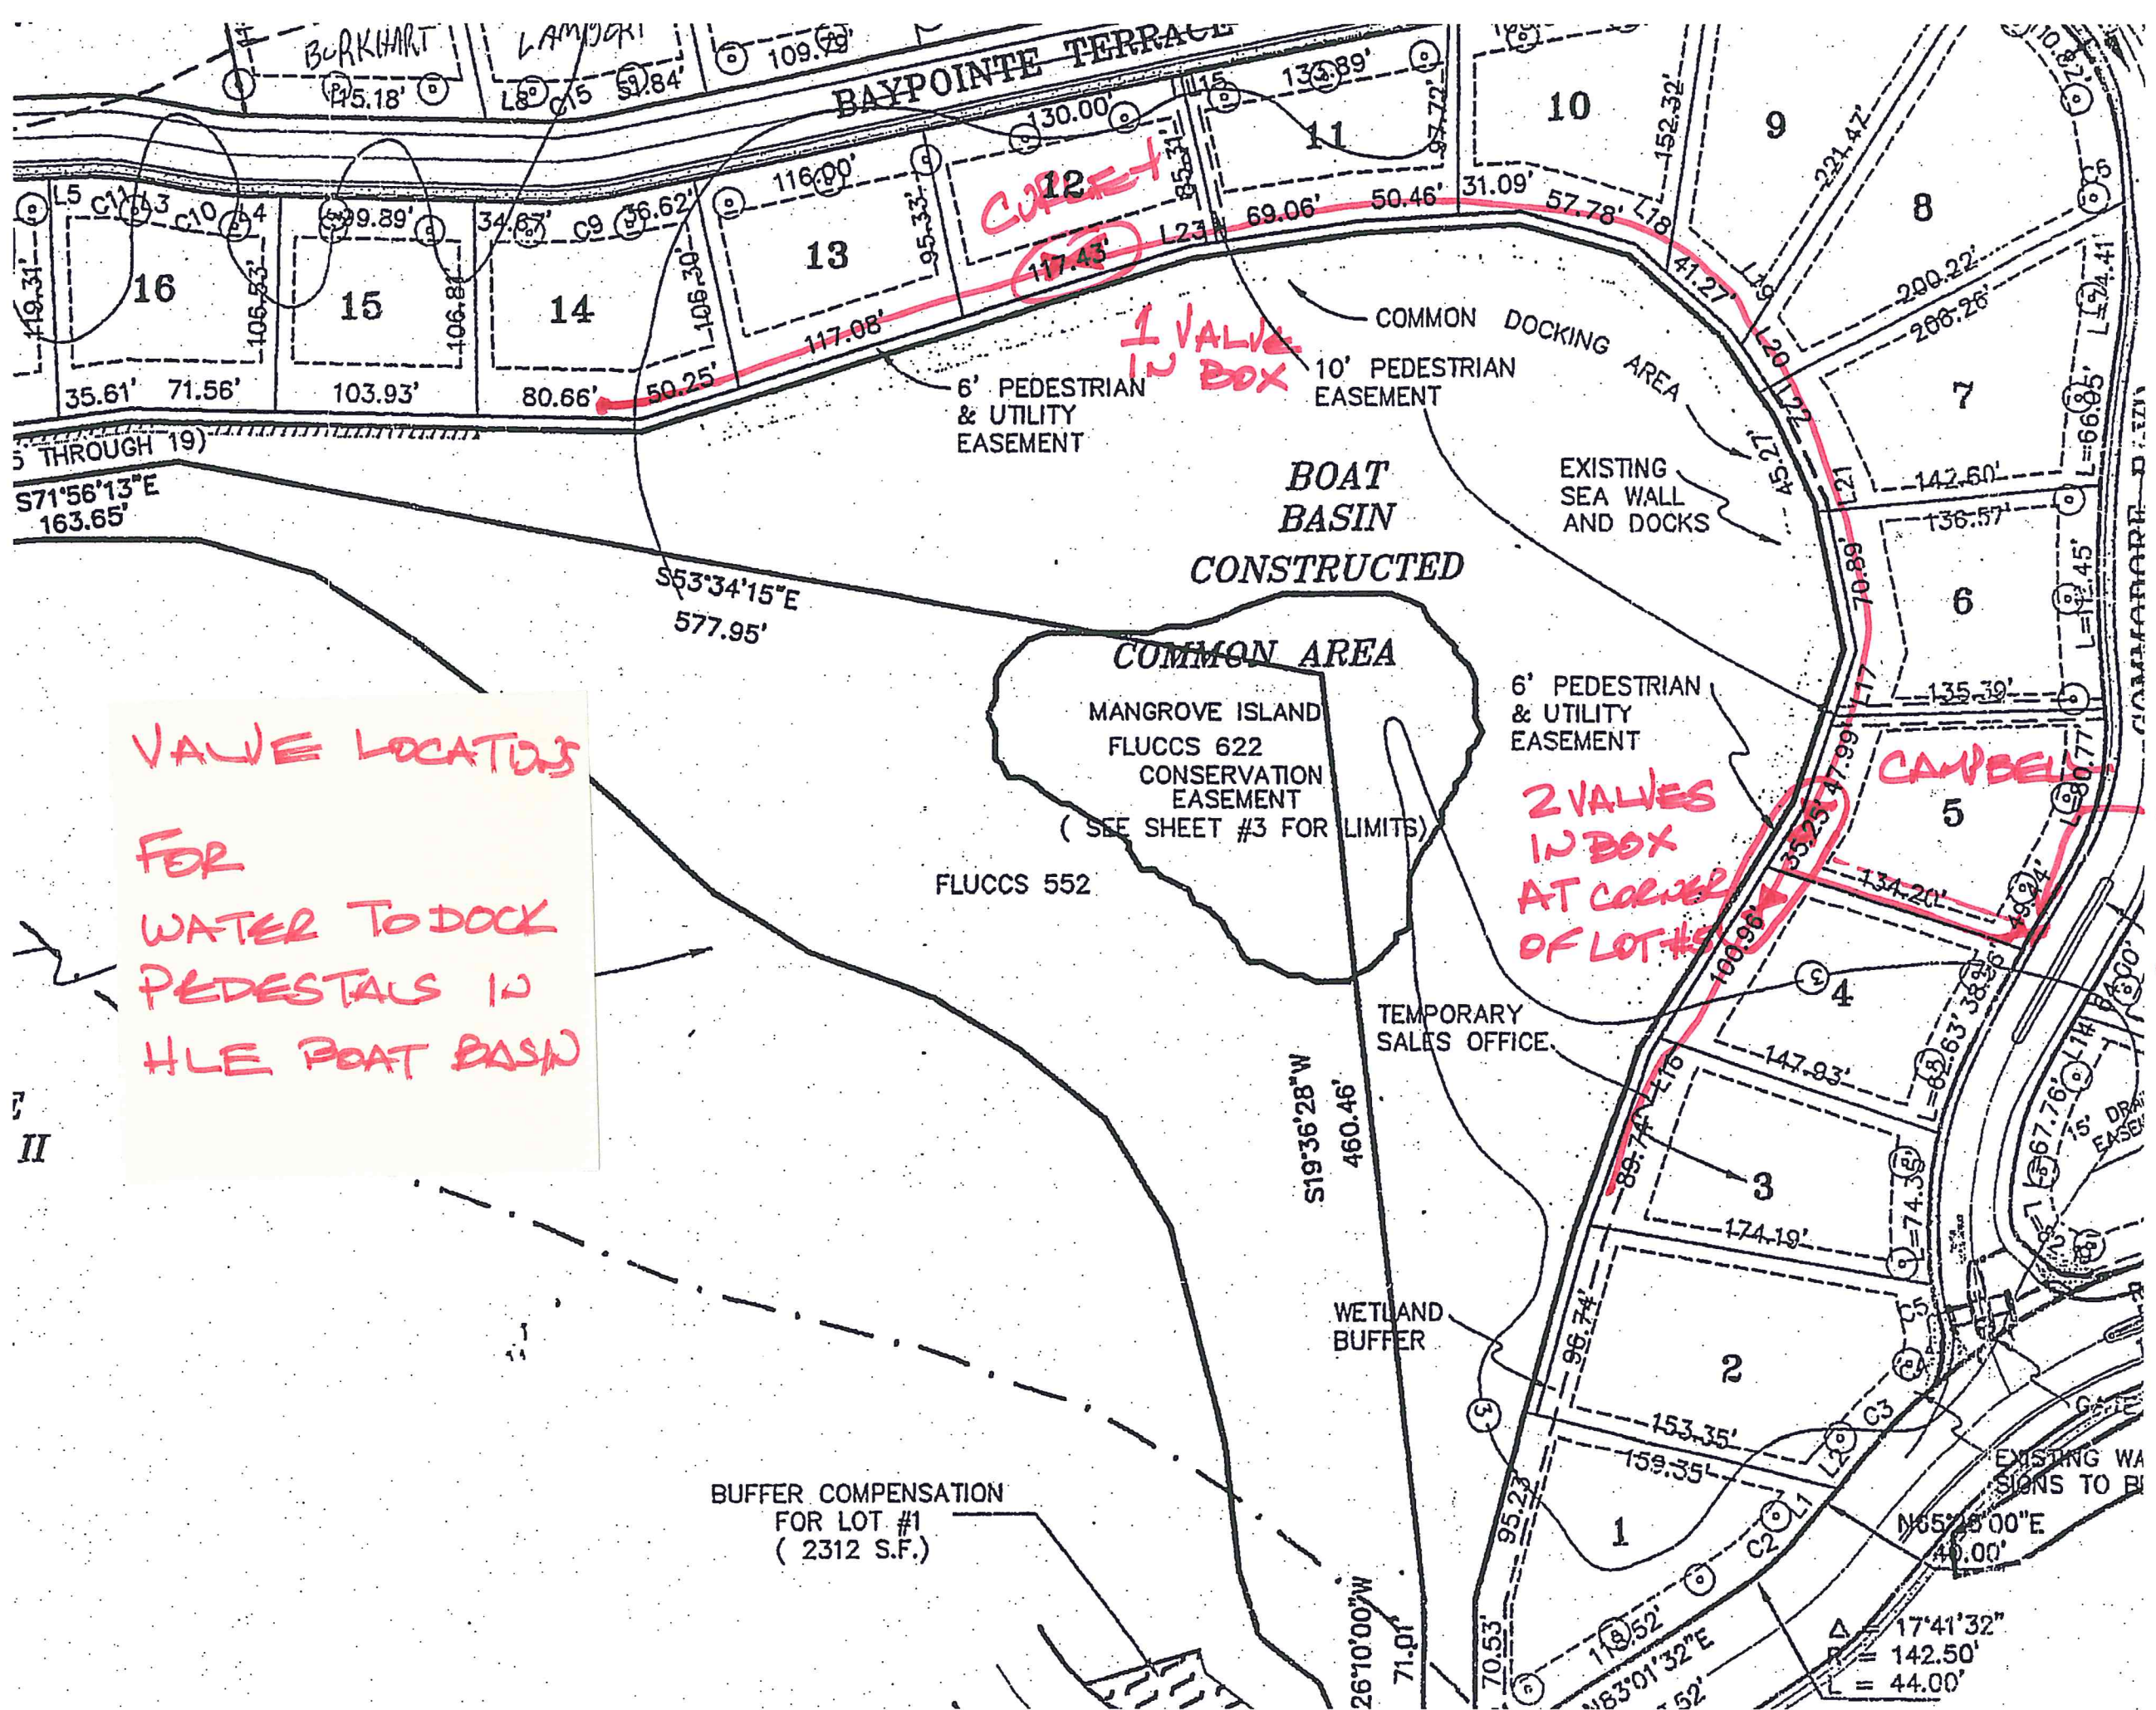

VALVE LOCATIONS
FOR
WATER TO DOCK
PEDESTALS IN
HLE BOAT BASIN

1 VALVE
IN BOX

2 VALVES
IN BOX
AT CORNER
OF LOT #5

CAMPBELL

MAIN
VALVE
IN
BUSHES
AT END
OF
WALKWAY.

II

BUFFER COMPENSATION
FOR LOT #1
(2312 S.F.)